



APPENDIX C:

GEOMETRIC DESIGN STANDARDS

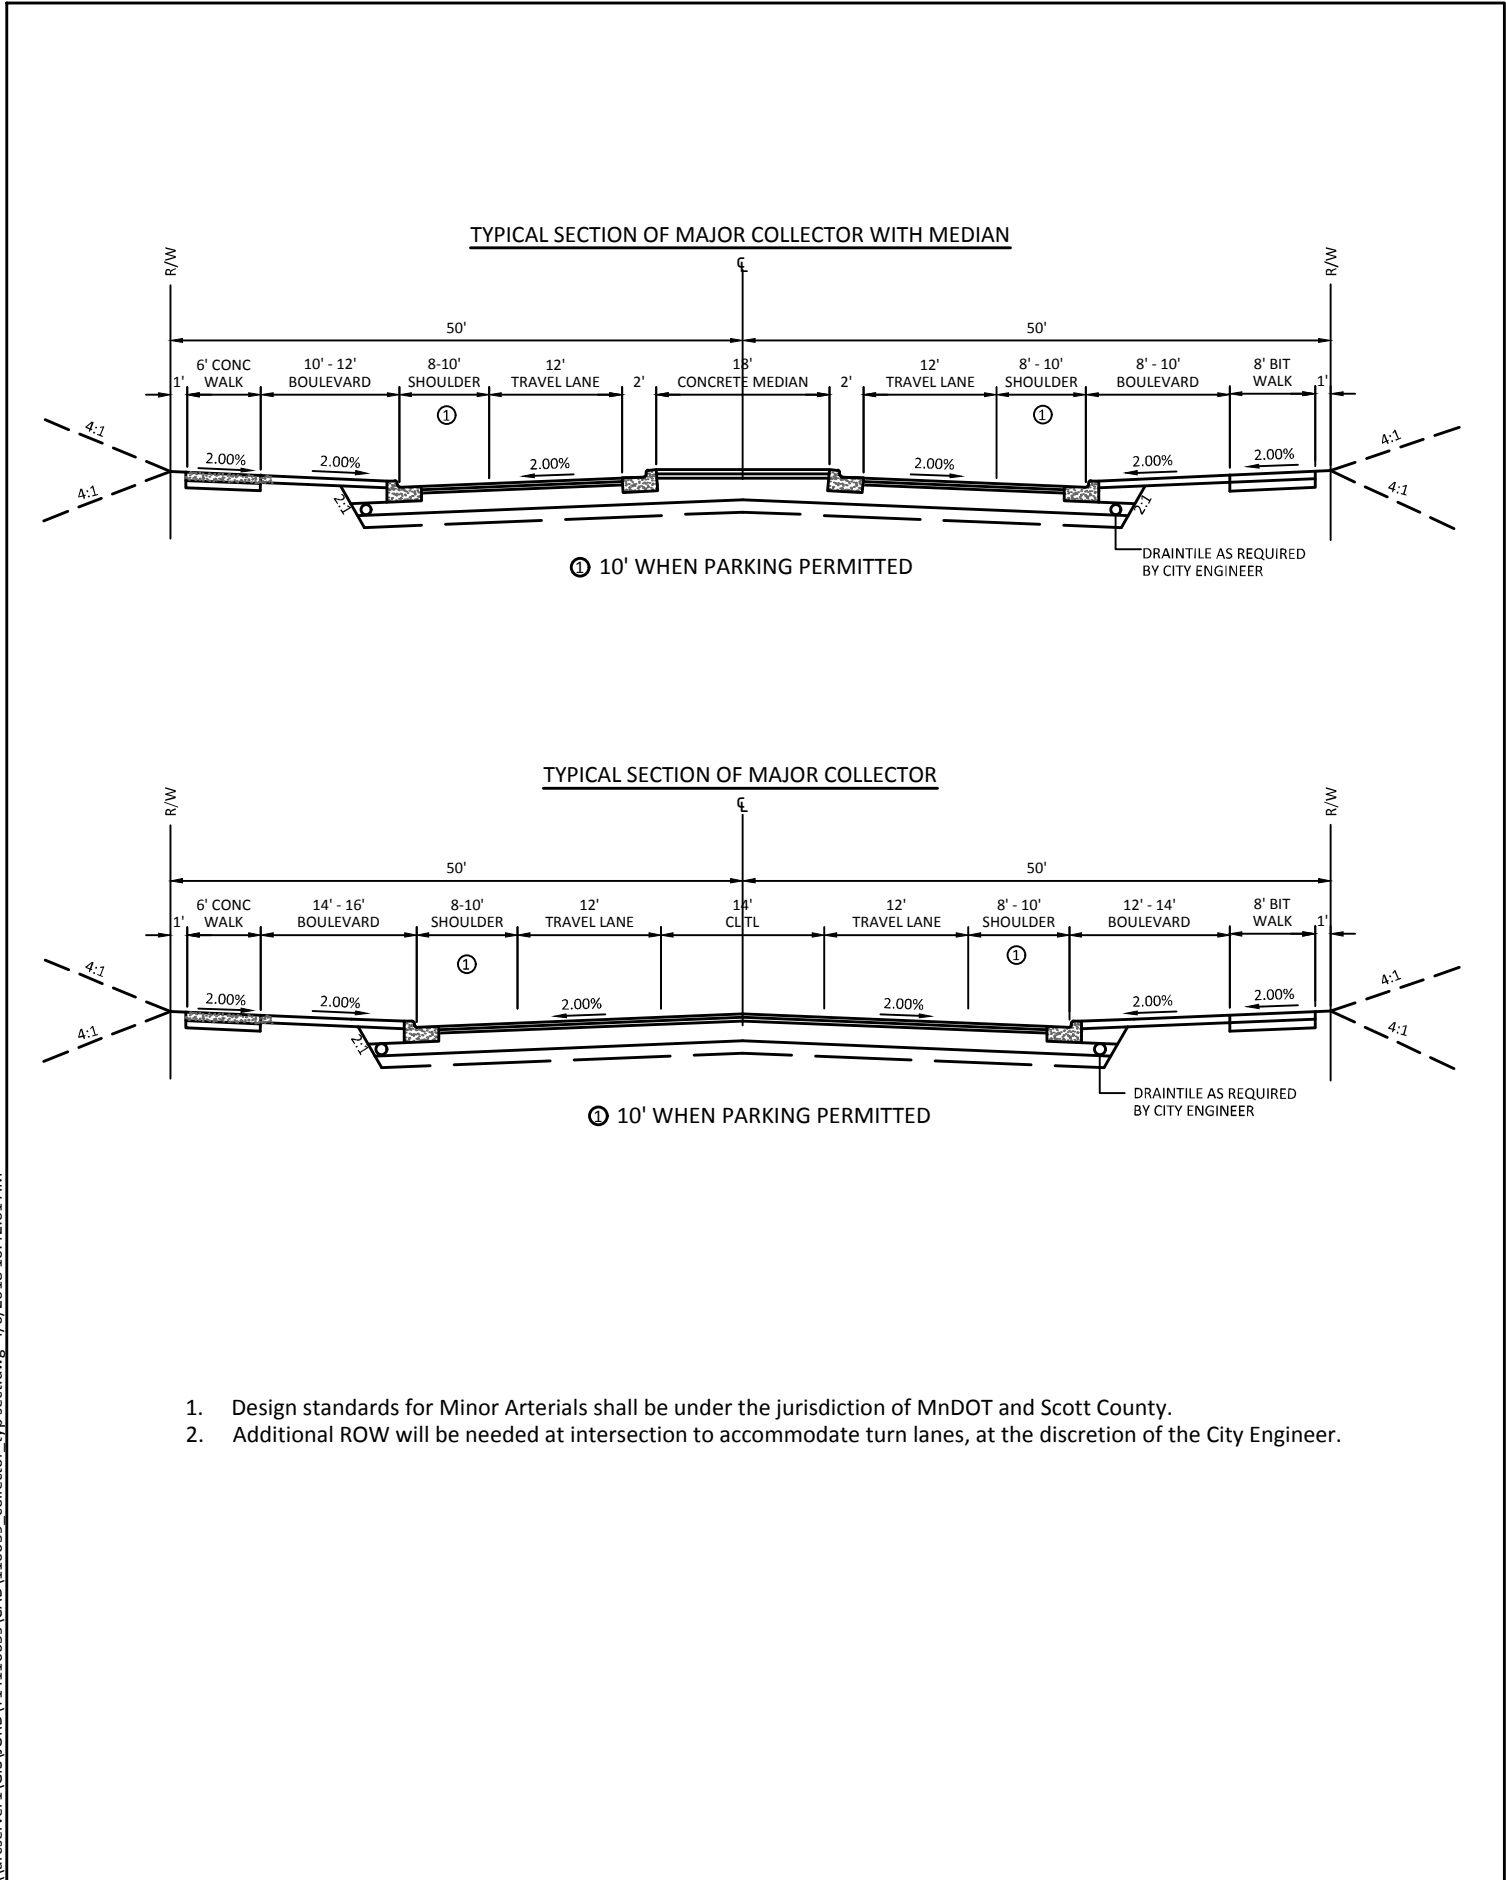


1. Design standards for Minor Arterials shall be under the jurisdiction of MnDOT and Scott County.
2. Additional ROW will be needed at intersection to accommodate turn lanes, at the discretion of the City Engineer.

TYPICAL SECTION OF MINOR COLLECTOR WITH PARKING

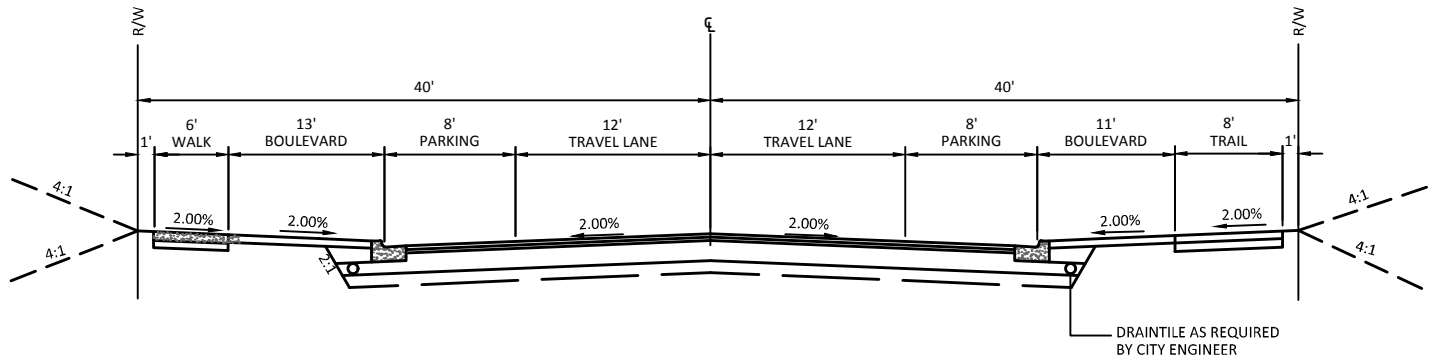

TYPICAL SECTION OF MINOR COLLECTOR WITHOUT PARKING

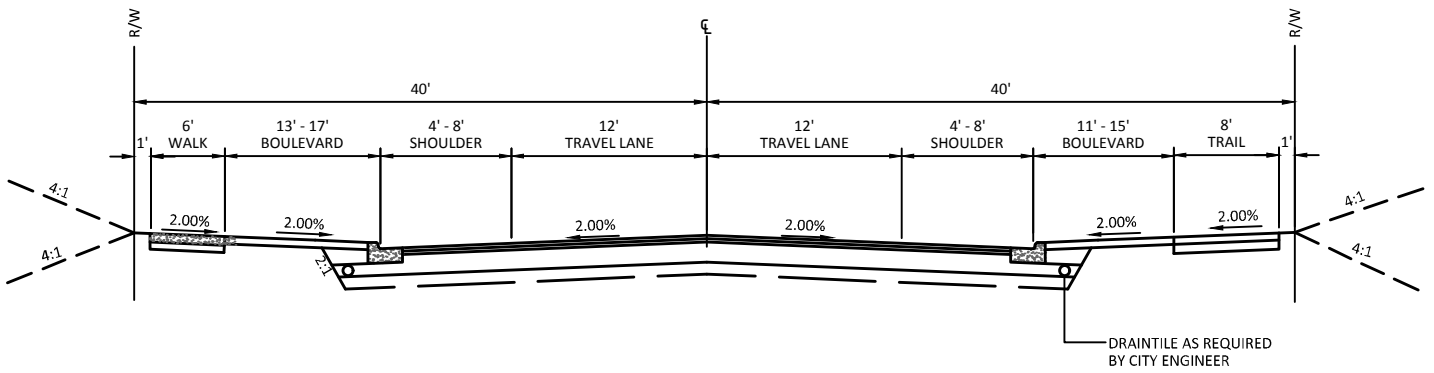

\\arserver1\GIS\ORD\14110659\CAD\110659_collector_typ sect.dwg 4/6/2018 10:42:12 AM

TYPICAL SECTION OF LOCAL STREETS

